

This road project paid in part through the  
St. Charles County ½ Cent Transportation Sales Tax.

## CALEDONIA PARKWAY

### Project Location:

Caledonia Parkway from Highway DD to I-64 South Outer Road

### Project Description:

Caledonia Parkway will serve as the link between the I-64 South Outer Road and Highway DD. It is a 3-lane road with center islands at various points and transitions to 5-lanes with a turn-lane at Highway DD. Near the I-64 South Outer Road connection, there will be right-of-way dedicated for the construction of a future roundabout servicing a future outer road. At the connection with Highway DD, a signalized intersection will be installed as part of a different project. This road will provide an important east-west link between Highway DD and Hawk Ridge Trail/Highway N corridor, where none currently exist. It will also serve as the interim outer road and divert traffic away from those congested areas. This roadway is a crucial connection for this area of the City and has been noted on both City and County Thoroughfare plans for many years. This scope of work is designed to transition into a one-way outer road system in the future.

### Original Project Funding:

TOTAL	County	Sponsor	Federal	Other
\$4,534,607	\$3,627,686	\$906,921	\$0	\$0

**Final Project Total:** \$3,978,089

**Final County Contribution:** \$3,182,471

**Completion Year:** 2021

**Sponsor:** City of O'Fallon


**Contact:** Engineering Department

**Phone:** 636-379-5596


**Email:** [engineering@ofallon.mo.us](mailto:engineering@ofallon.mo.us)

Update: 9/19/2022

# LOCATION MAP

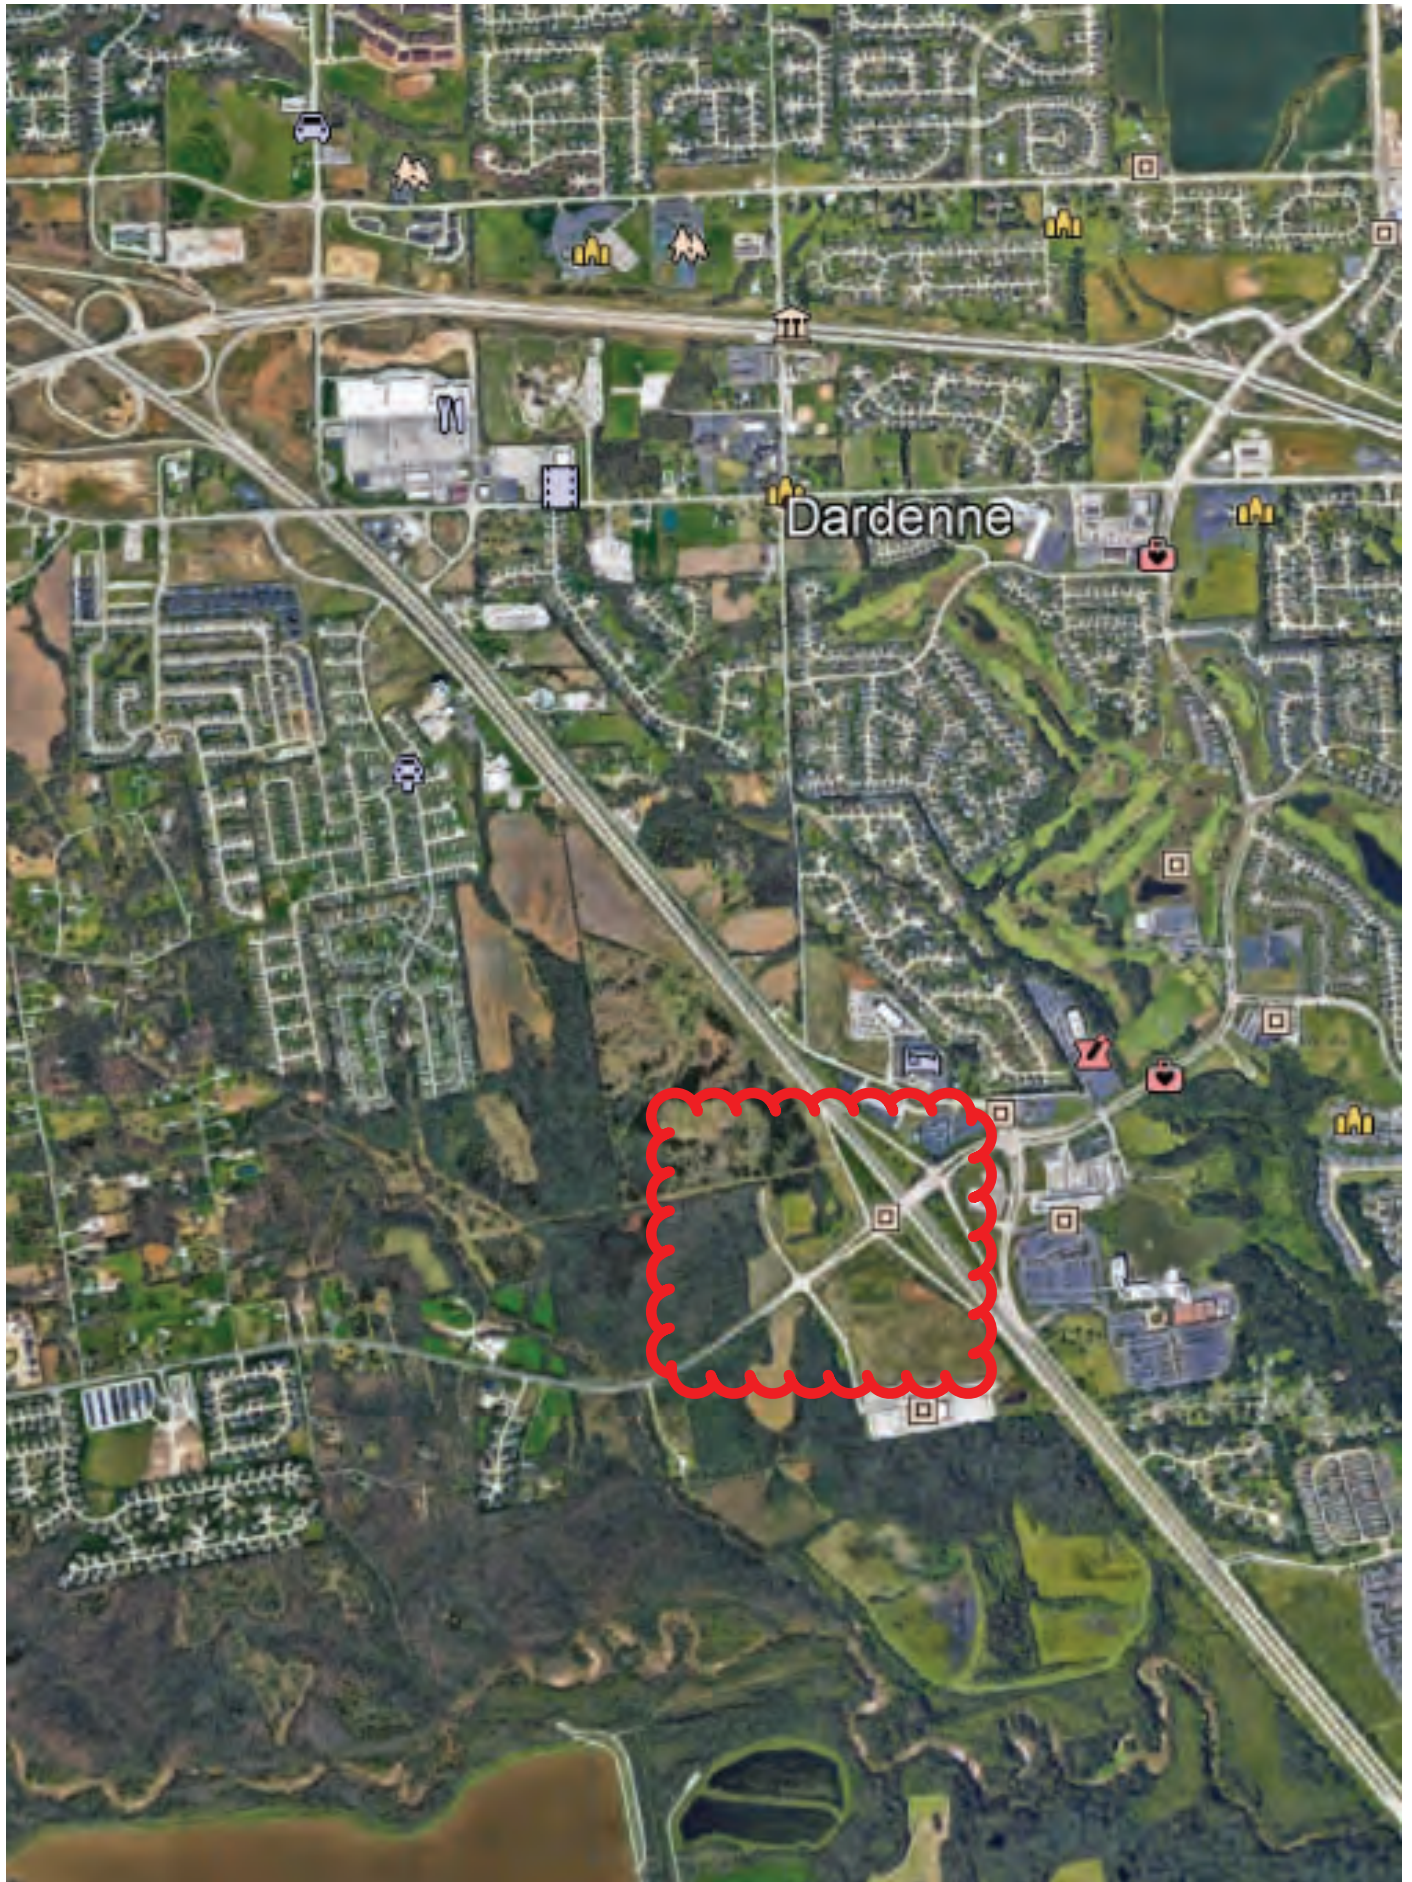

# CALEDONIA PARKWAY STREET SECTION

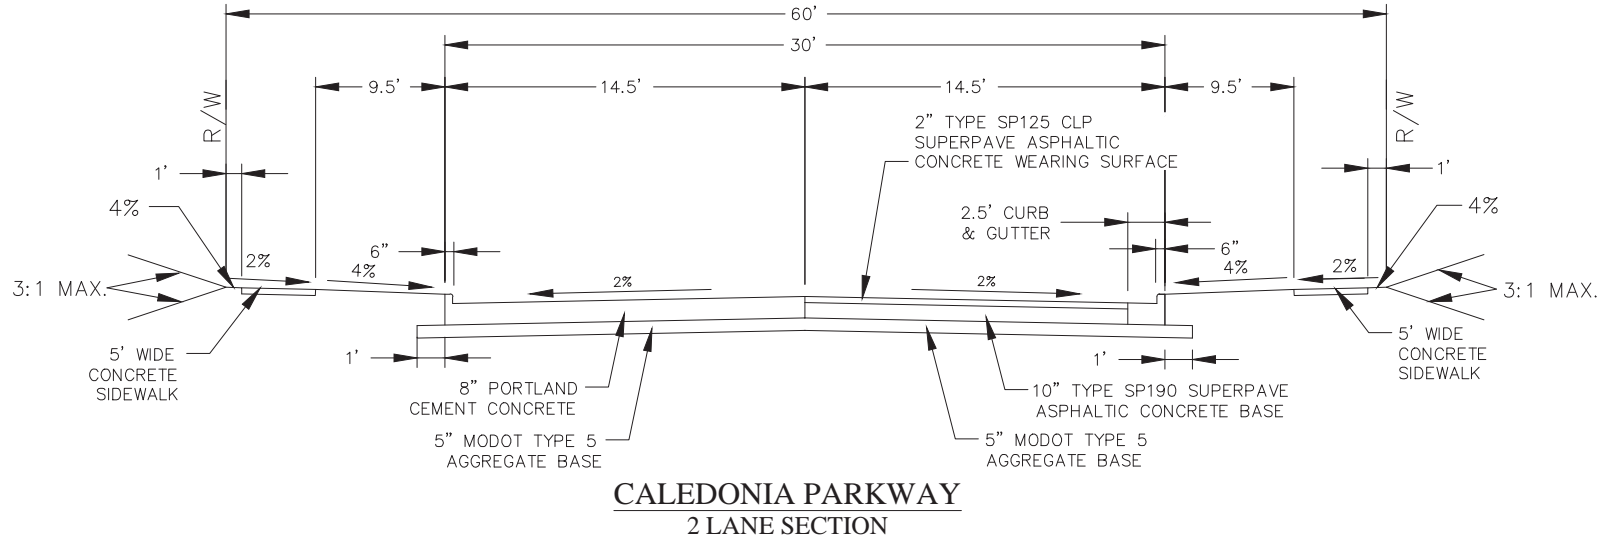

636-584-0540 (tel.)  
636-584-0540 (fax)  
info@ochran.com  
www.ochran.com

5391 E. Industrial Blvd. Dr.  
Union, Missouri 63094

**UCHRAN**

- Civil Engineering
- Land Surveying
- Architecture
- Site Development
- General Consulting
- Master Planning

The user of this site is to be held responsible for the accuracy of the information on this site, contractor shall verify all information for utility location information.


All OSHA rules & regulations established for the type of work shall be strictly followed (ie. Trenching, Blasting, etc.)

**THE STREETS OF CALEDONIA**  
**O'FALLON, MISSOURI**

<b>CALEDONIA PARKWAY STREET SECTION</b>	
DRAWN BY:	APPROVED BY:
TES	ERR
DATE: MAR. 27, 2019	
SCALE: NO SCALE	
PRJCT. NO: 17-6821	
DWG. NO:	
<b>EX. 5</b>	



# CALEDONIA PARKWAY STREET SECTION

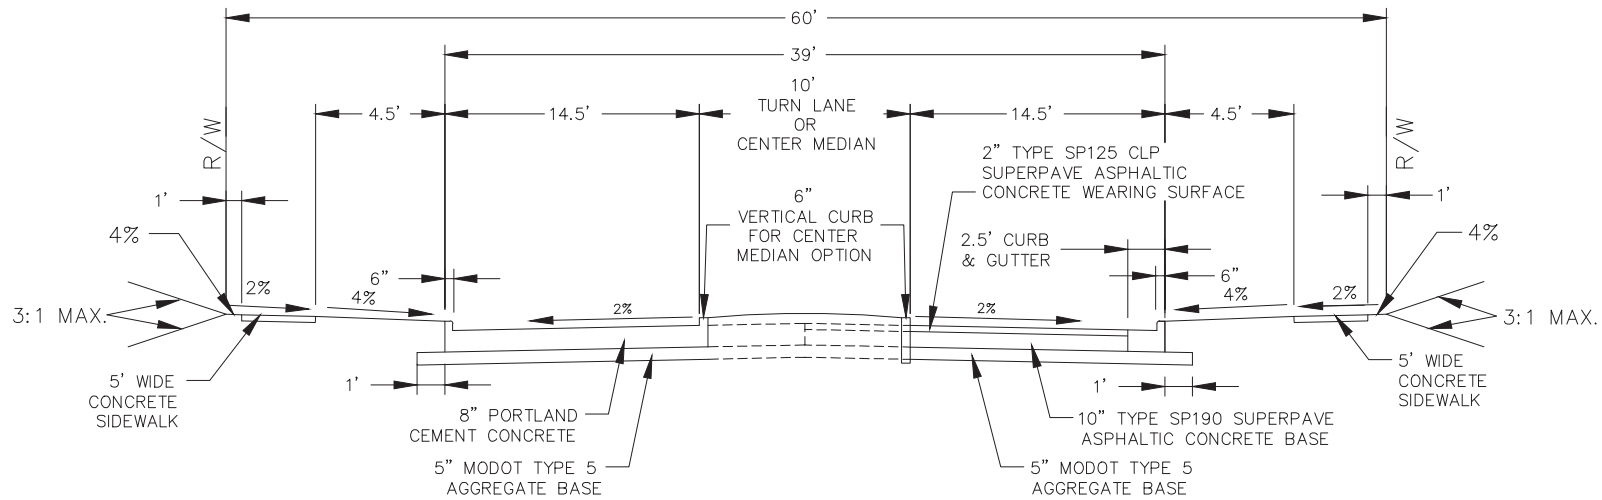

636-584-0540 (tel.)  
636-584-0540 (fax)  
mailto:info@ochran.com  
www.ochran.com

5391 E. Independence Dr.  
Union, Missouri 63094

**UCHRAN**

- Civil Engineering
- Land Surveying
- Architecture
- Site Development
- General Consulting
- Master Planning


The user of this site is to be held responsible for the accuracy of the information on this site, contractor shall be responsible for utility location information.

All OSHA rules & regulations established for the type of work shall be strictly followed (ie. Trenching, Blasting, etc.)

**THE STREETS OF CALEDONIA**  
**O'FALLON, MISSOURI**

<b>CALEDONIA PARKWAY STREET SECTION</b>	
DATE:	APPROVED:
DRAWN BY:	APPROVED BY:
TES	ERR
DATE: MAR. 27, 2019	
SCALE: NO SCALE	
PROJECT NO: 17-6821	
DRAWING NO:	
<b>EX. 4</b>	

# CALEDONIA PARKWAY STREET SECTION

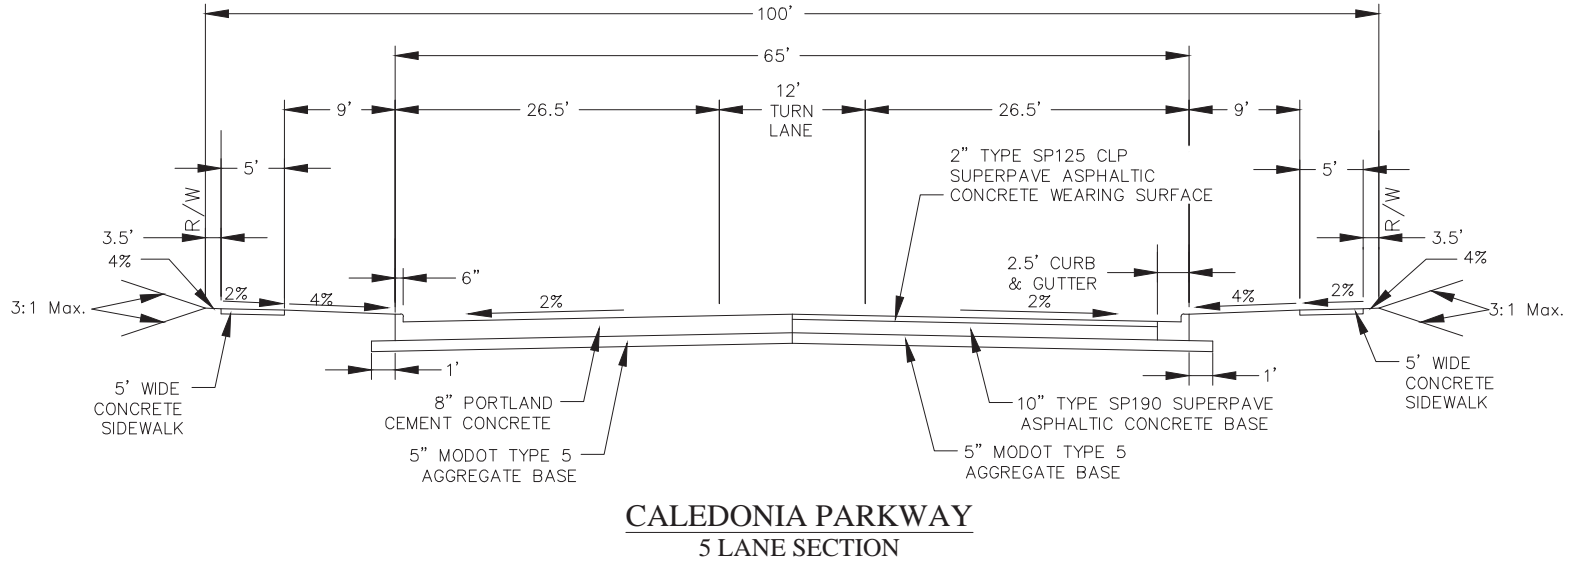

636-584-0540 (tel.)  
636-584-0540 (fax)  
info@ochran.com  
5391 E. Industrial Dr.  
Union, Missouri 63094

**UCHRAN**

- Civil Engineering
- Land Surveying
- Architecture
- Site Development
- General Consulting
- Master Planning

The user agrees that this site is for informational purposes only. No warranty is made on this site, and the user assumes all liability for any use of the information on this site. All OSIA rules & regulations established for the type of work shown on these plans shall be strictly followed (ie. Trenching, Blasting, etc.)



**THE STREETS OF CALEDONIA**  
**O'FALLON, MISSOURI**

<b>CALEDONIA PARKWAY STREET SECTION</b>	
DATE: MAR. 27, 2019	APP'D BY: ERR
SCALE: NO SCALE	PROJECT NO: 17-6821
<b>EX. 3</b>	

# CALEDONIA PARKWAY EXHIBIT

## LEGEND

- ① PERMANENT FULL ACCESS IN DESIGN
- ② TEMPORARY FULL ACCESS IN DESIGN

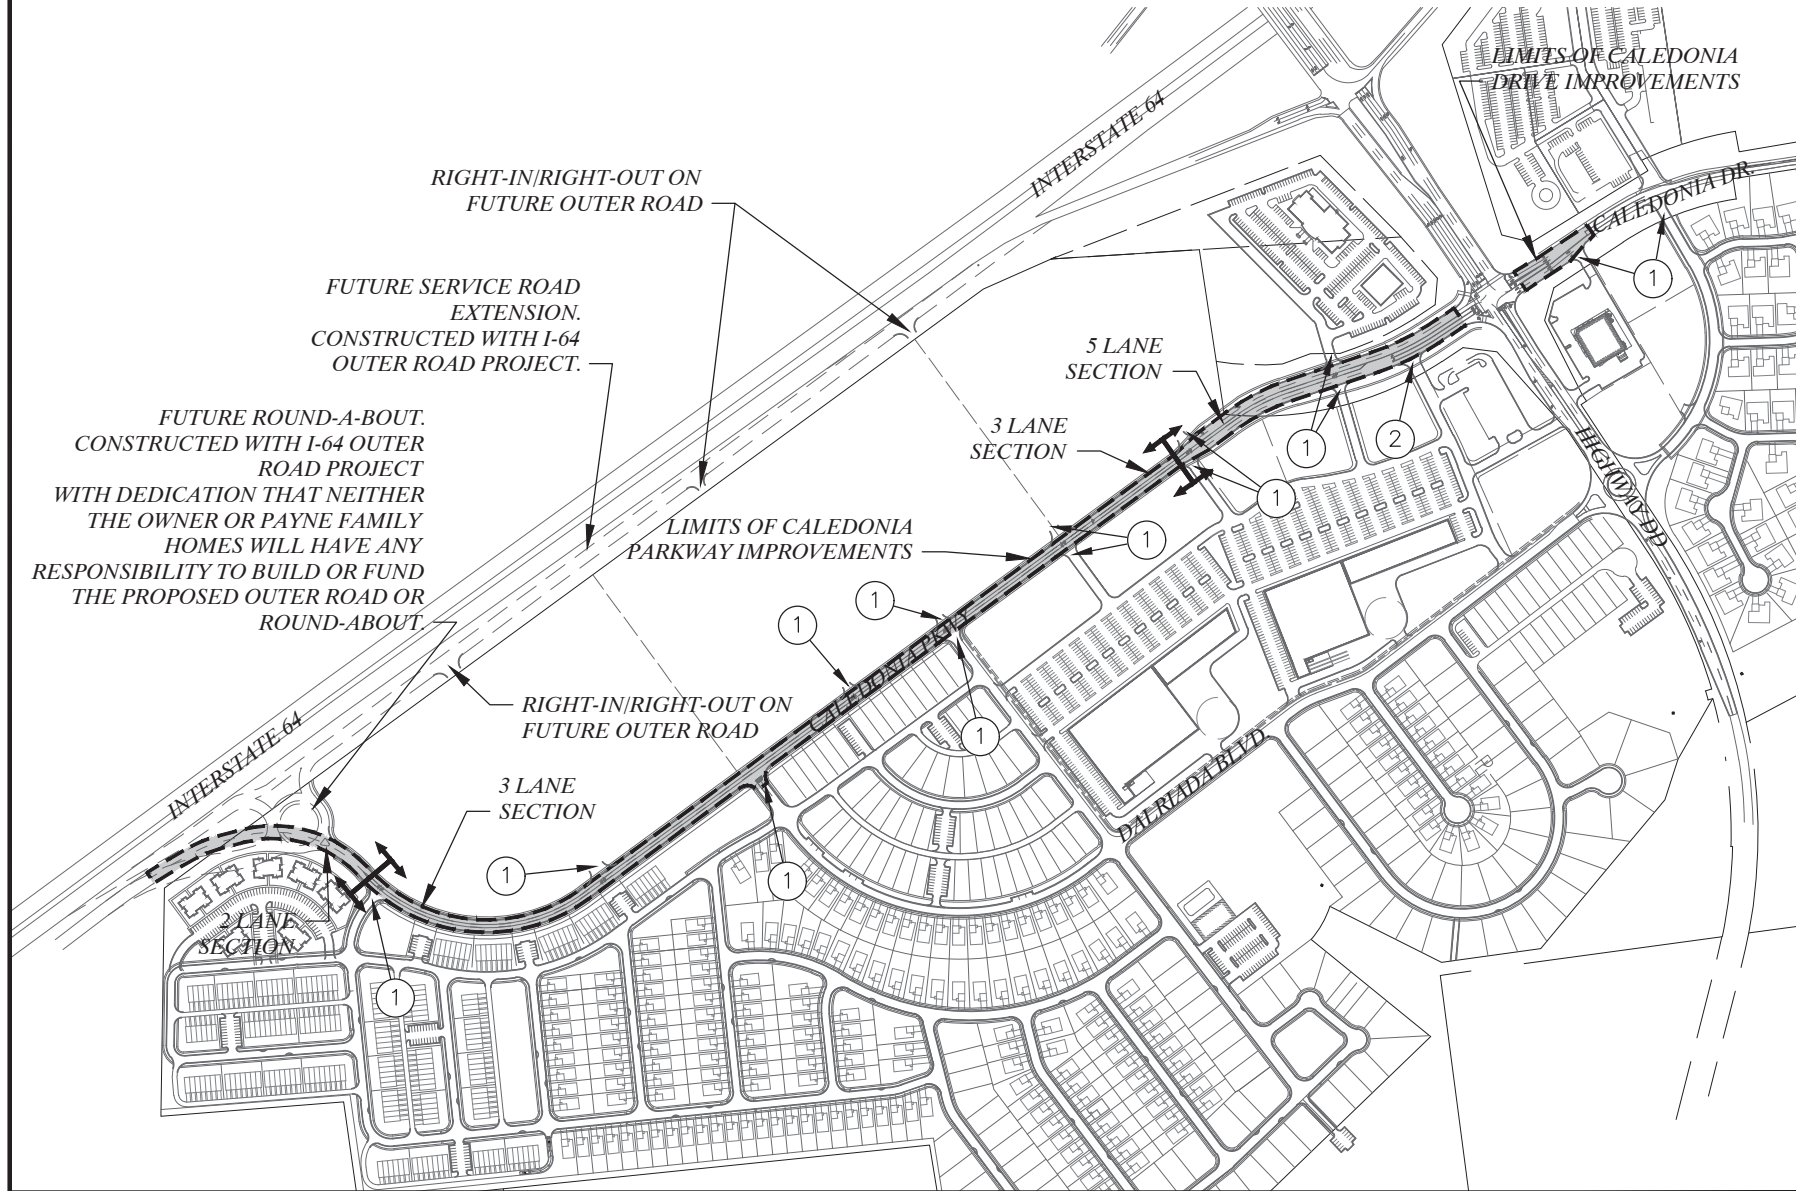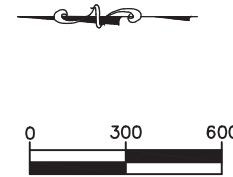

636-594-0540 (tel.)  
636-594-0540 (fax)  
636-594-0540 (cell)  
mailto:info@ochran.com  
www.ochran.com

5394 E. Independence Dr.  
Union, Missouri 63094

**OCHRAN**

- Civil Engineering
- Land Surveying
- Architecture
- Site Development
- General Consulting
- Master Planning

The user of this site plan, or any other information derived from this site, contractor shall be responsible for obtaining all necessary location information.

All OSHA rules & regulations established for the type of work shown on these plans shall be strictly followed (ie. Trenching, Blasting, etc.).

THE STREETS OF CALEDONIA  
O'FALLON, MISSOURI

CALEDONIA PARKWAY EXHIBIT	
DATE:	MAR. 20, 2019
SCALE:	1"=600'
PROJECT NO.:	17-6821
DRAWING NO.:	EX. 2
DESIGNED BY:	TES
CHECKED BY:	ERR